




ALL LOT CONFIGURATIONS,  
DIMENSIONS AND AREAS ARE  
PRELIMINARY AND ARE TO BE  
CONFIRMED BY A BCLS.

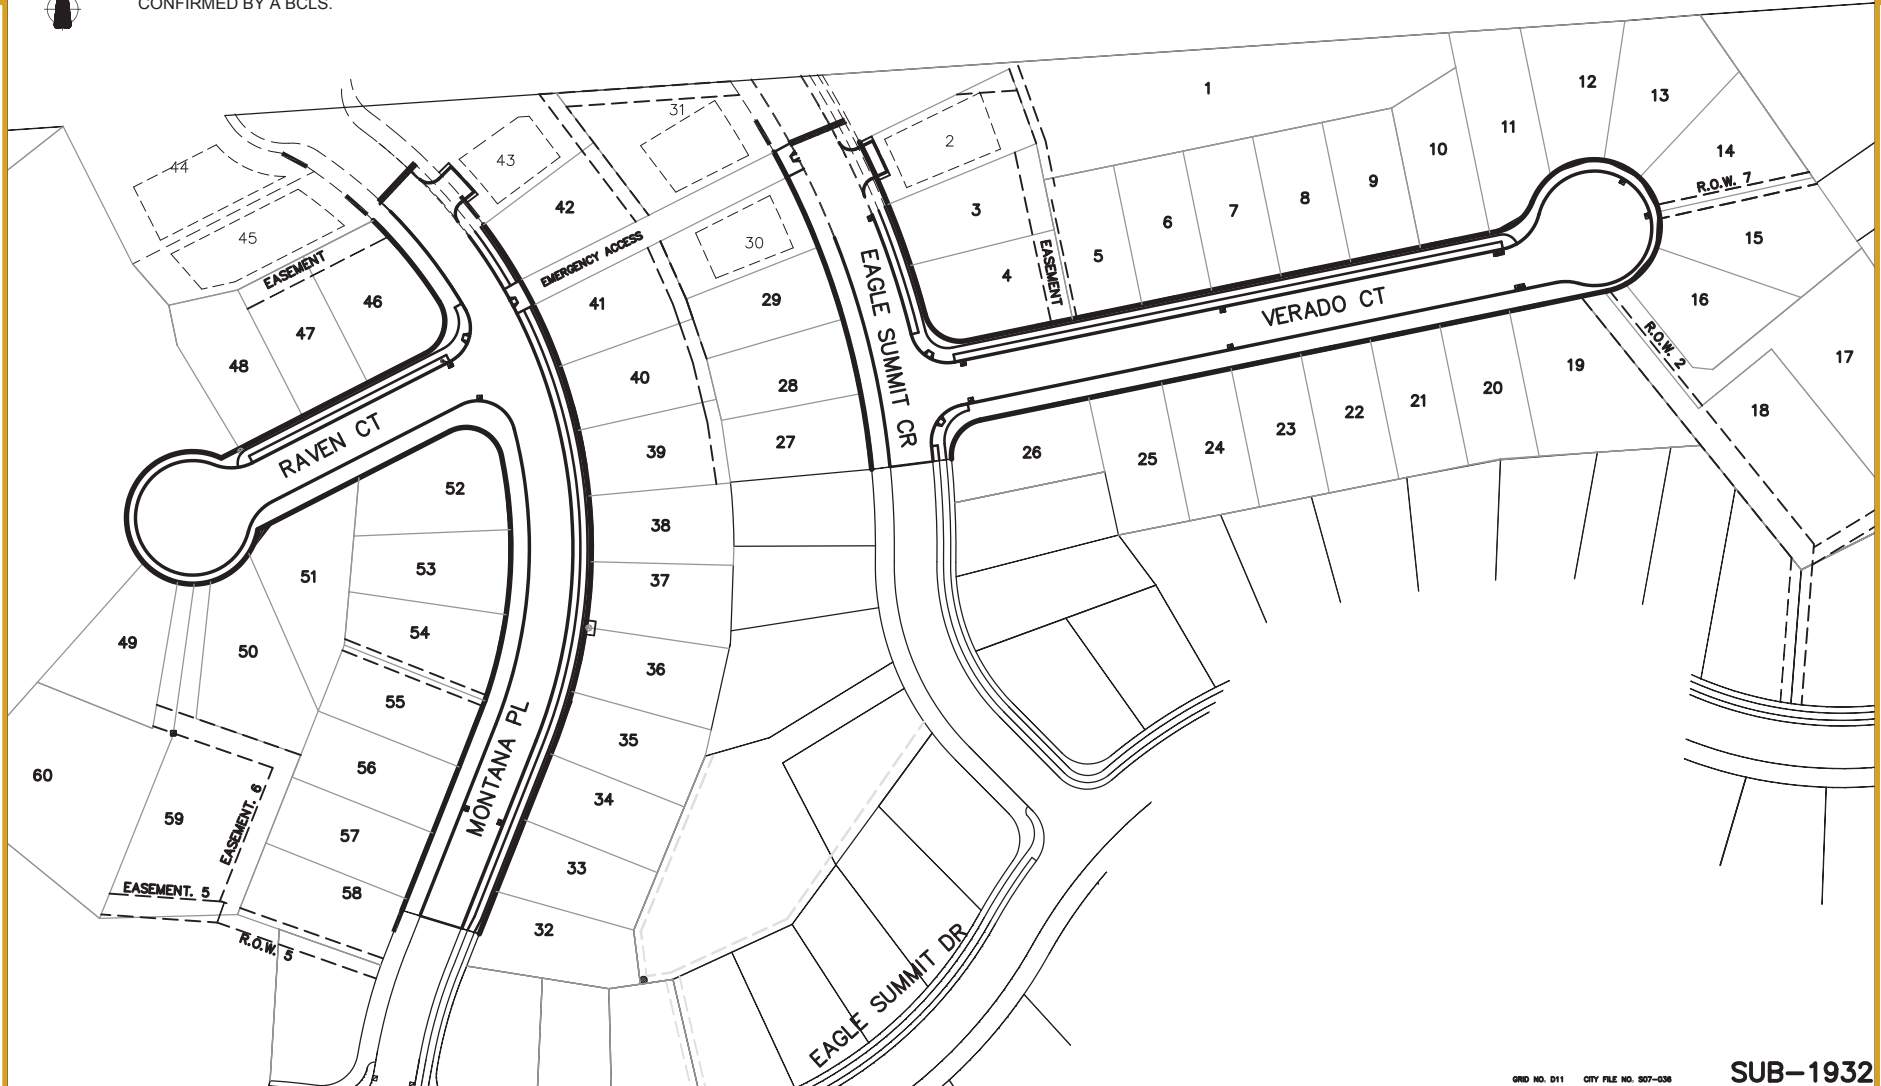

GRID NO. 011 CITY FILE NO. 557-038 **SUB-1932**  
City of Abbotsford

**CLIENT/DEVELOPER:**  
EAGLE MOUNTAIN PROPERTIES LTD.  
STE. 3502 - 1088 BURRARD STREET  
VANCOUVER BC  
V6Z 2R9  
TEL: (604) 893-7137  
FAX: (604) 893-7179

**ENGINEER:**  
KHANGURA ENGINEERING LTD.  
204-33119 SOUTH FRASER WAY  
ABBOTSFORD BC V2S 2B1  
TEL: (604)852-4542 FAX: (604)853-9625  
EMAIL: office@khangura.ca

NO.	DATE	BY	REVISIONS	TECH ENG.

**PROJECT NO:** 912  
**DATE:**  
**OWN BY:**  
**DESIGN:**  
**SCALE HORIZ:** 1 : 800

**SHEET NO:**  
City of Abbotsford  
Engineering Department  
Reviewed for compliance  
with City standards.  
By:..... Date:.....  
 Released for construction  
 Revise as noted


**EAGLE MOUNTAIN PHASE VII  
KEY PLAN**



**EAGLE MOUNTAIN**  
ABBOTSFORD

EAGLEMOUNTAINLIVING.CA

**Sutton WestCoast Realty™**  
You've found a home

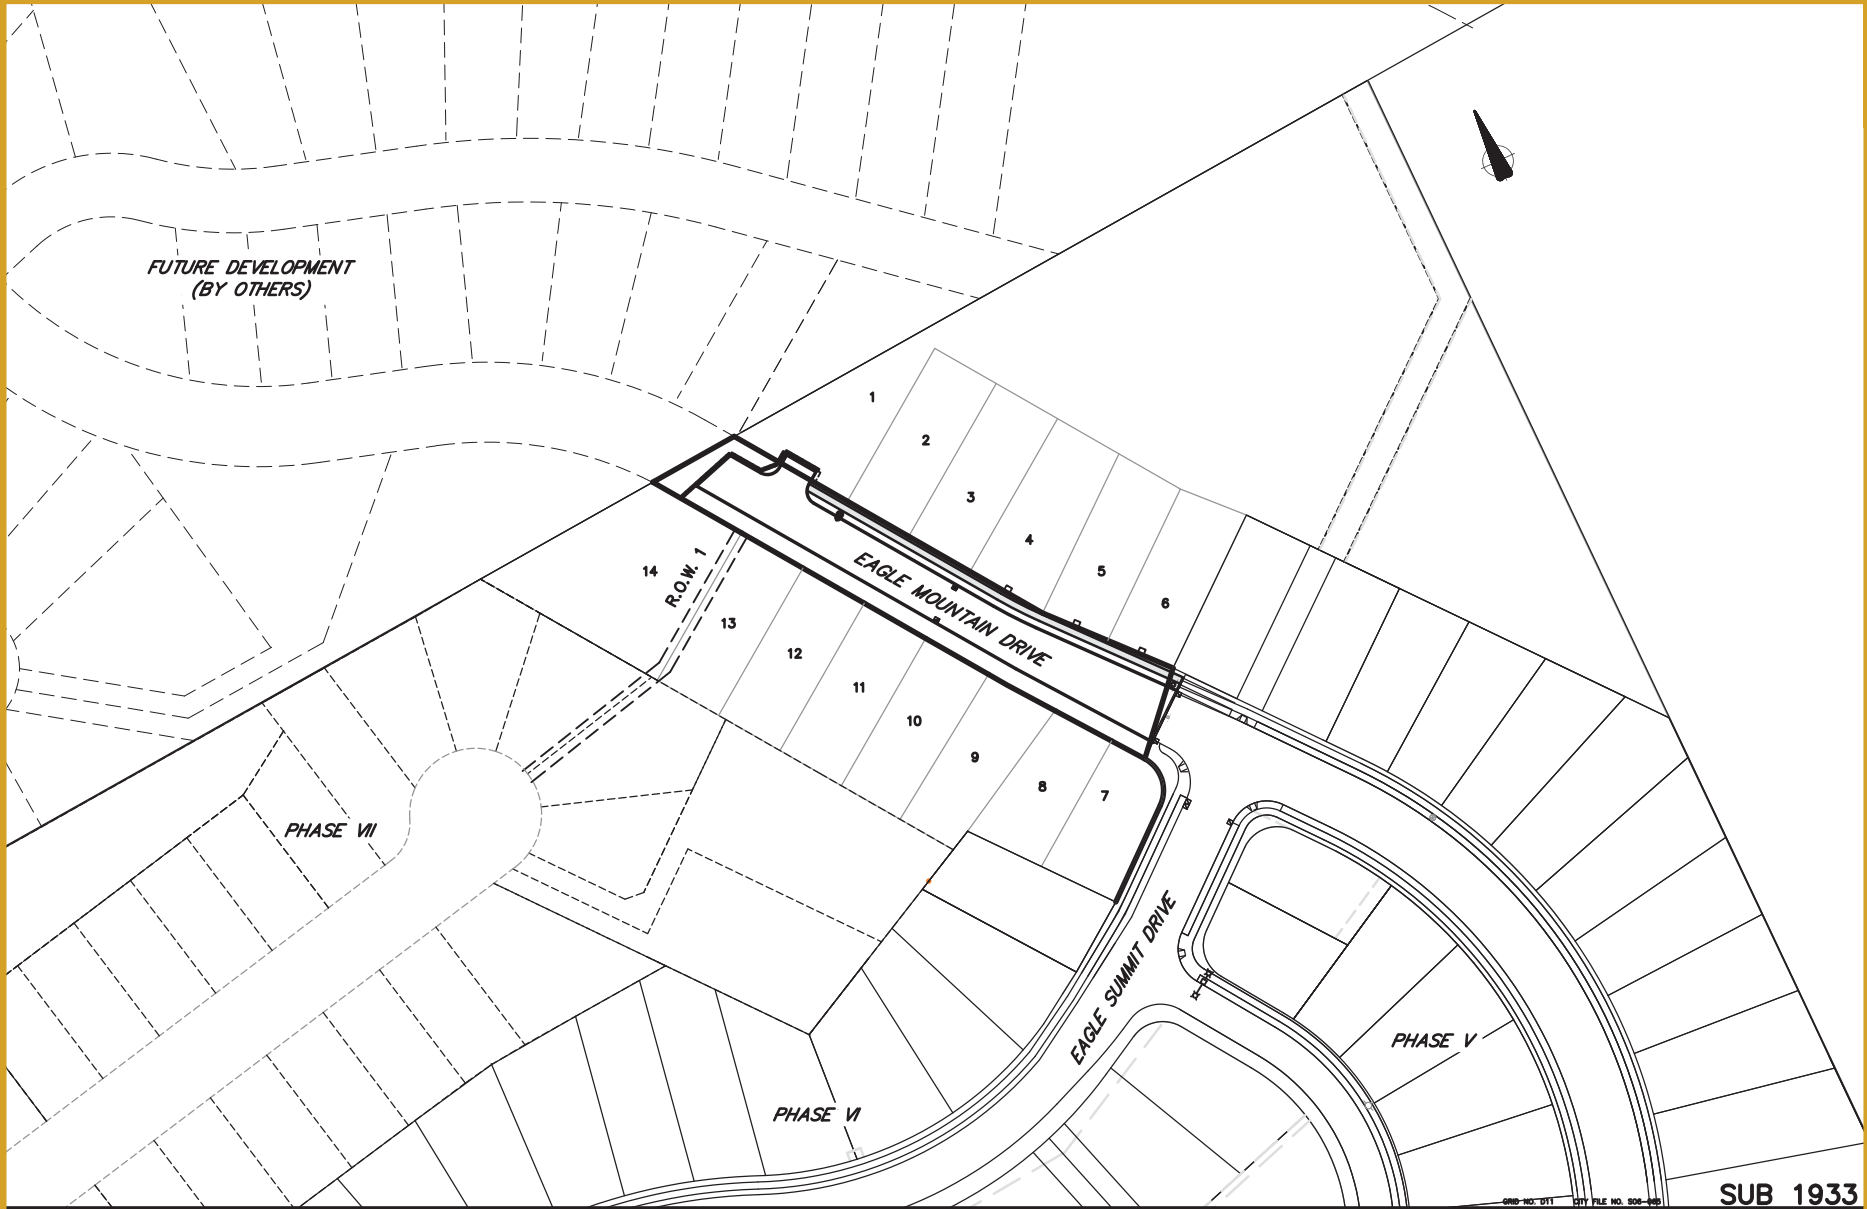

CLIENT/DEVELOPER:  
**EAGLE MOUNTAIN PROPERTIES LTD.**  
 STE. 3502 - 1088 BURRARD STREET  
 VANCOUVER BC  
 V6Z 2R9  
 TEL: (604) 893-7137  
 FAX: (604) 893-7179

ENGINEER:  
**KHANGURA ENGINEERING LTD.**  
 204-33119 SOUTH FRASER WAY  
 ABBOTSFORD BC V2S 2B1  
 TEL: (804)852-4542 FAX: (804)853-9625  
 EMAIL: office@khangura.ca

NO.	DATE	BY	REVISIONS	TECH. ENGR.

PROJECT NO: 813  
 DATE: \_\_\_\_\_  
 DRAWN BY: \_\_\_\_\_  
 DESIGN: \_\_\_\_\_  
 SCALE HORIZ: 1 : 500

SHEET NO:  
 City of Abbotsford  
 Engineering Department  
 Reviewed for compliance  
 with City standards.  
 By: \_\_\_\_\_ Date: \_\_\_\_\_  
 Released for construction  
 Revise as noted

City of Abbotsford  
**SUB 1933**  
**EAGLE MOUNTAIN PHASE VIII  
 KEY PLAN**



[EAGLEMOUNTAINLIVING.CA](http://EAGLEMOUNTAINLIVING.CA)

